
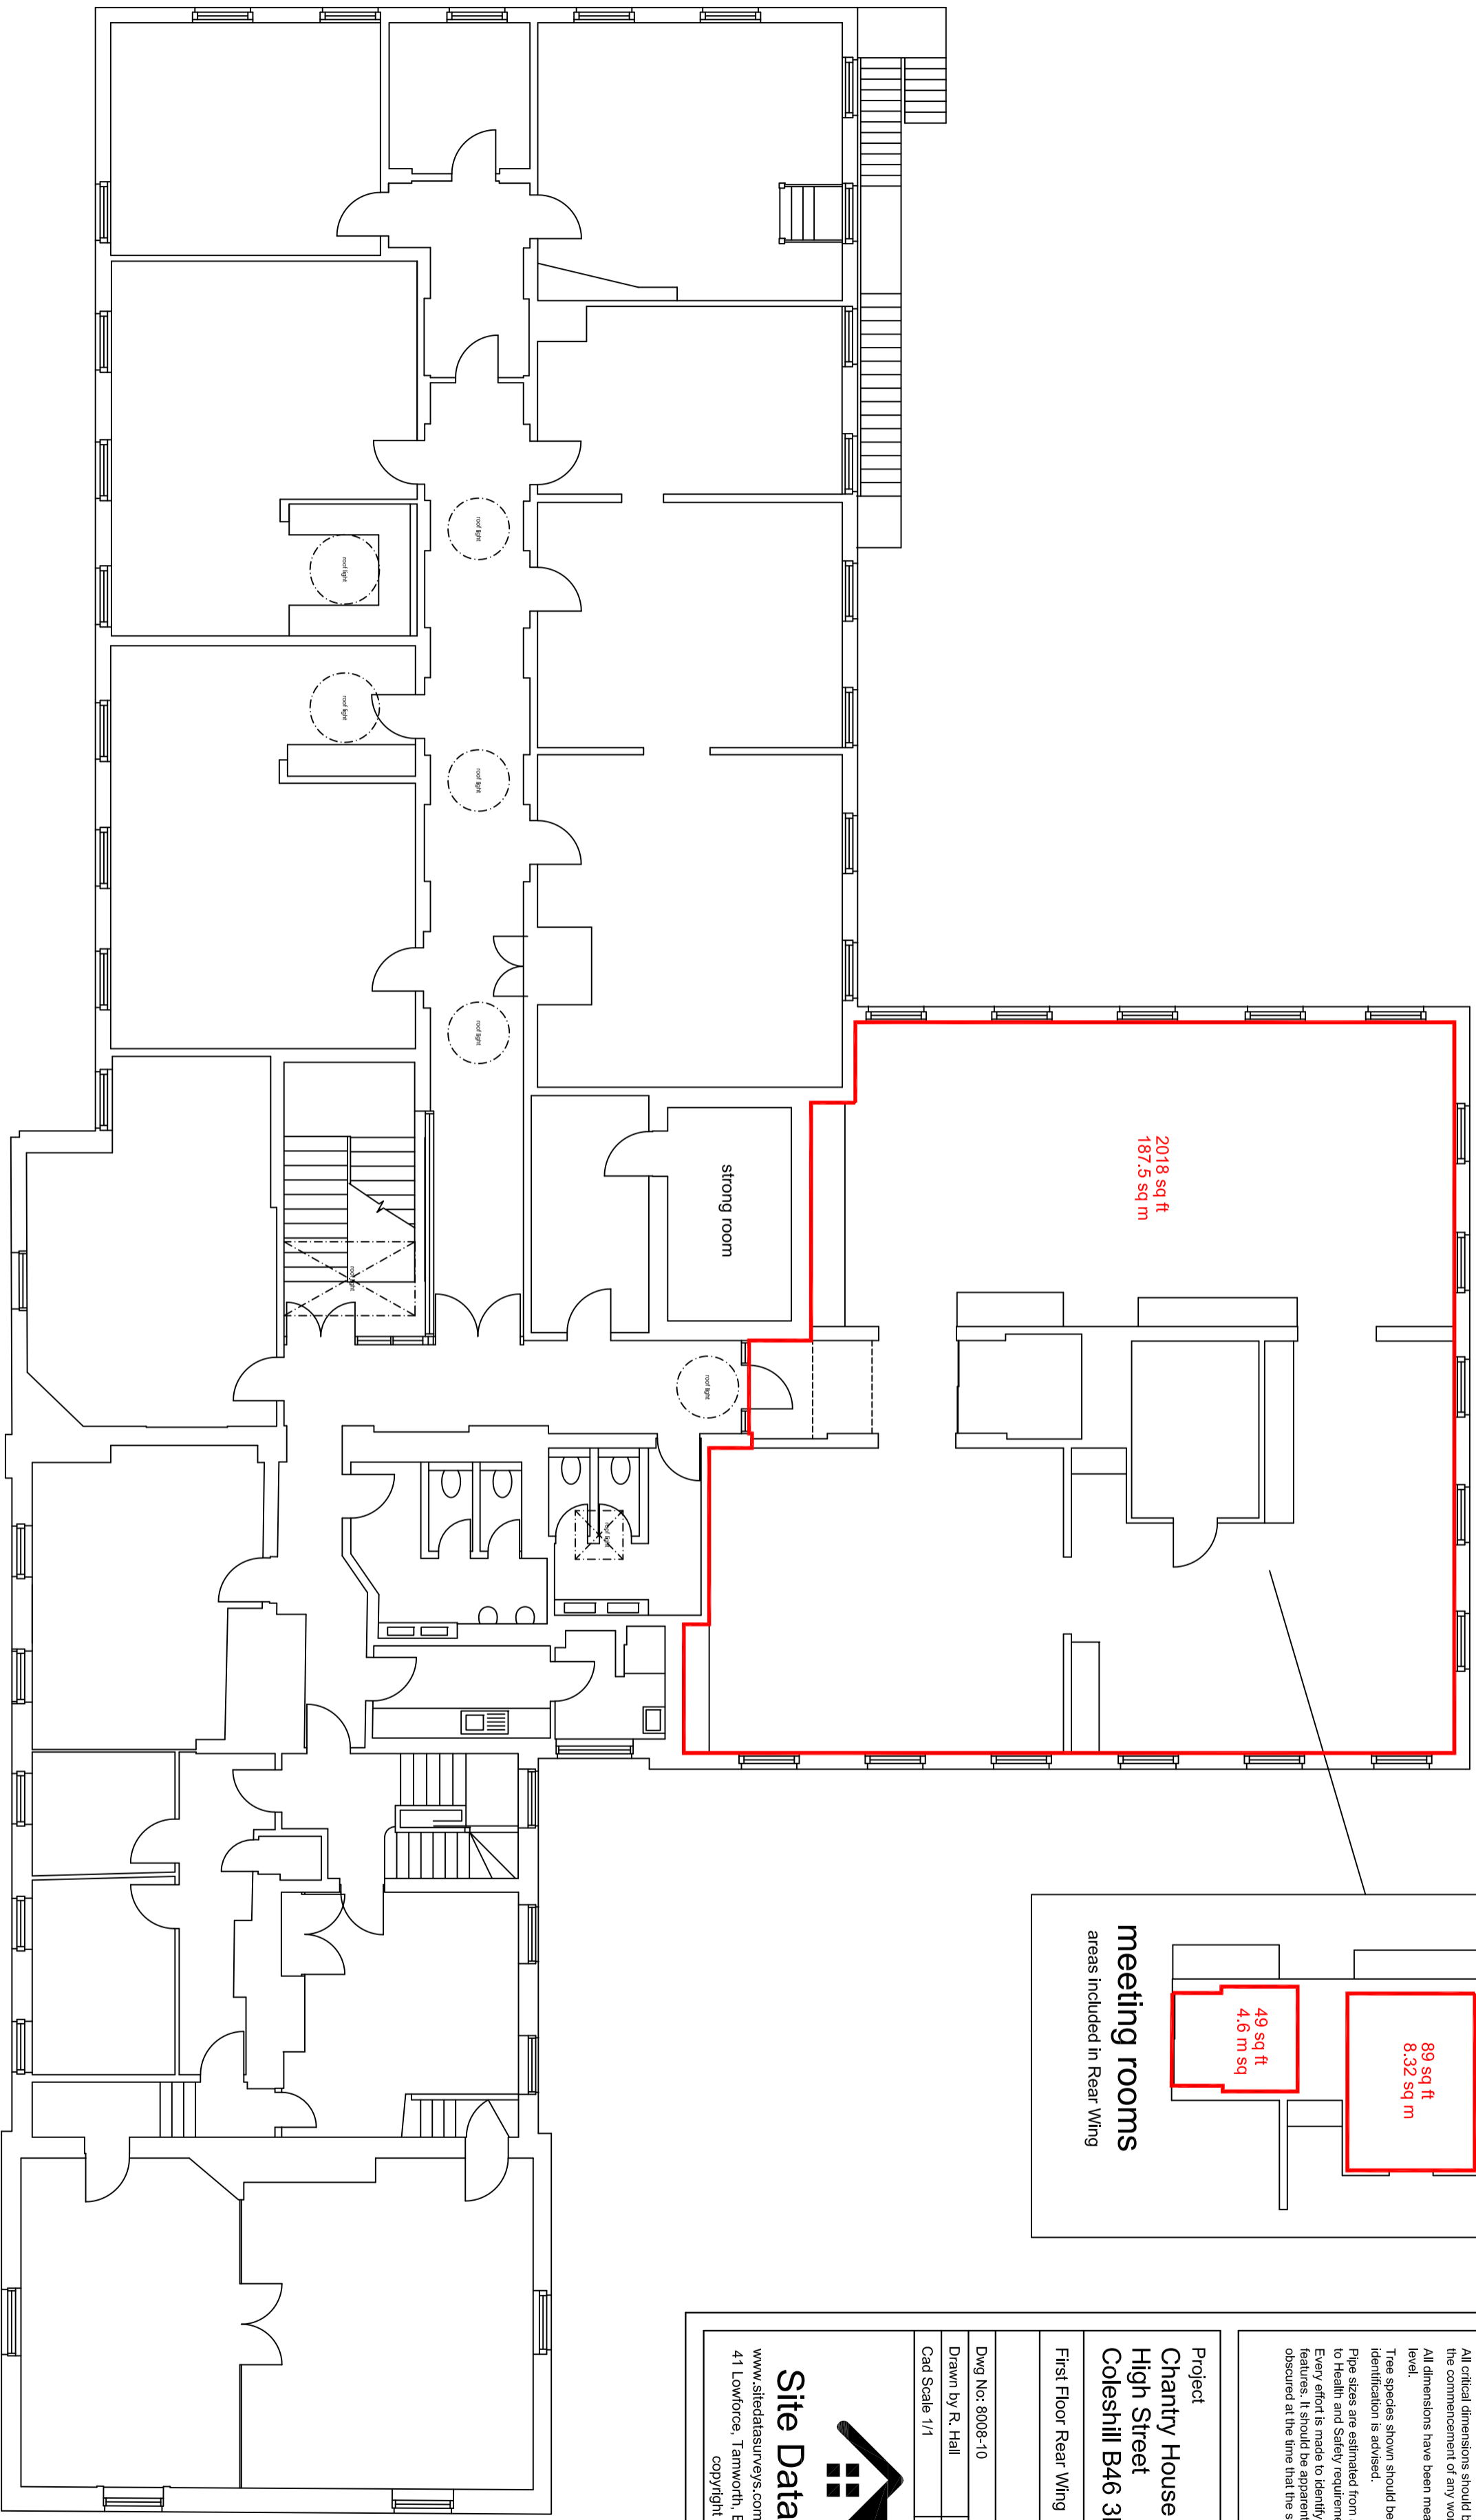


Site Data (Sutton Coldfield) Ltd accepts no responsibility for this plan and/or associated reports to any party other than the original client and for its original purpose.

**Notes:-**

This plan has been surveyed to the scale shown. Caution should be exercised when enlargements are made. All critical dimensions should be confirmed on site prior to the commencement of any works. All dimensions have been measured or estimated from ground level. True angles shown should be treated with caution and expert identification is advised. Pipe sizes are estimated from a surface inspection only, due to Health and Safety requirements. Every effort is made to identify all visible above ground features. It should be apparent that there may be items obscured at the time that the survey was undertaken.

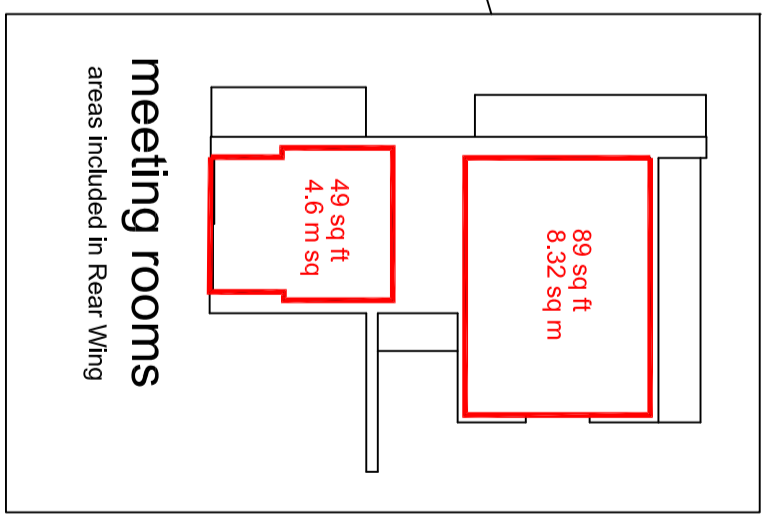

**Project**  
Chantry House  
High Street  
Coleshill B46 3BP

First Floor Rear Wing

Dwg No: 8008-10      Scale 1:100 (A2)  
Drawn by R. Hall      Date September 2021  
Cad Scale 1/1

**Site Data Surveys**  
www.sitedatasurveys.com - admin@sitedata.co.uk  
41 Lowforce, Tamworth, B77 4LU - 01827 894 842  
copyright reserved